

SHOWER RAIL, SLIDER & HANDSET COMPLETE WITH LEVER MIXER



Materials & Features

Shower Rail set consists of a wall mounted AS1428.1-2009 (Amdt. 2010) compliant 32mm diameter, 900mm shower grab rail with slider, handset with 2.0m hose extension, and watermarked lever mixer. Water supply connection includes backflow prevention.

Available Models

- RBA4110-986** Shower rail, slider, handset & 2.0m hose complete with lever mixer
- RBA4110-985** Shower rail, slider, handset & 2.0m hose
- RBA4110-900** Shower rail & slider
- RBA4110-984** Similar to -985, but 1.5m hose
- RBA4110-987** Similar to -986, but 1.5m hose


Hydraulic Requirements

- Pressure: 150-500 kpa
- Inlet: DN 15mm (1/2") BSP
- Water Supply: Temperature 5-60°C
- Flow Rate: 7.5 LPM

Installation

Grab rail is accessible compliant when installed in accordance with AS1428.1-2009 (Amdt. 2010) and local building codes. Refer to individual component installation instruction for mounting details.

Important: Installation instructions and current rough-in details should be furnished with each fixture. Do not rough in without certified dimensions. Dimensions are subject to manufacturer's tolerance of +/-10mm.

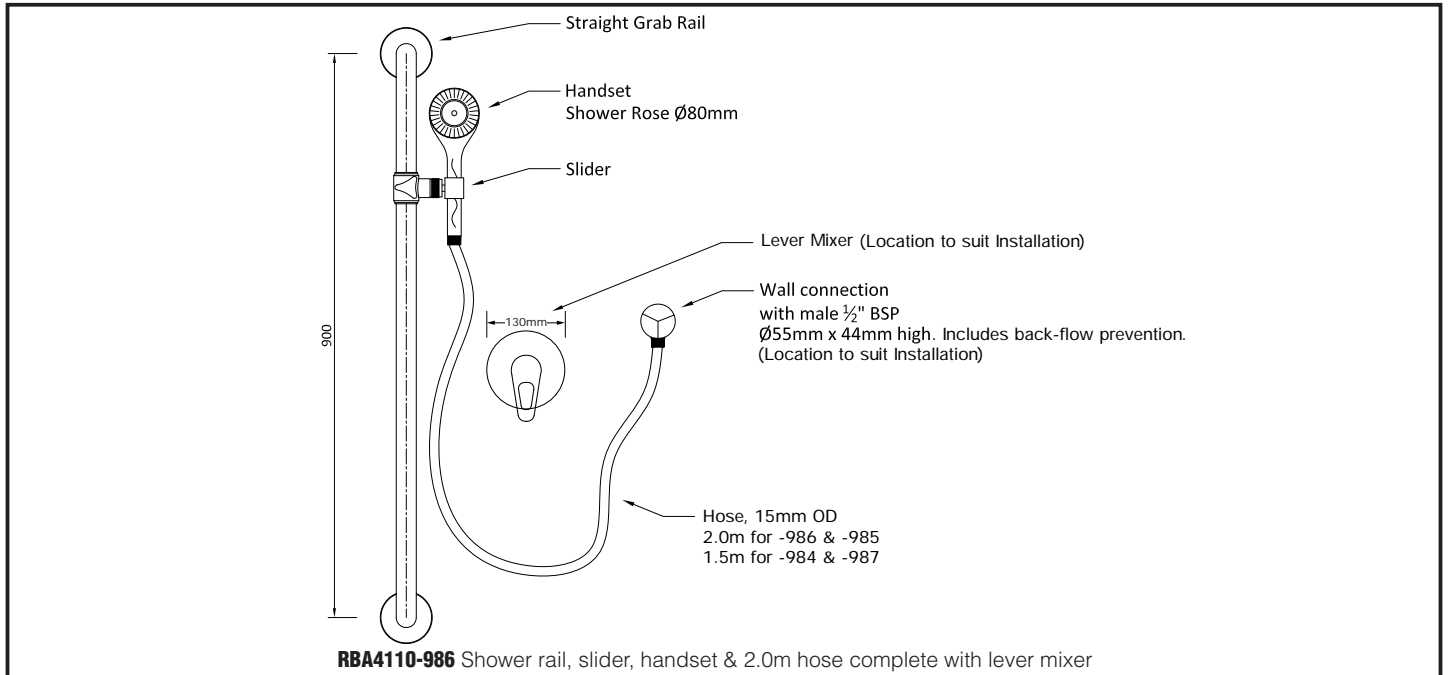

As improvements in the design and performance of RBA products are continuous, specifications may be subject to change without notice. The illustrations and descriptions herein are applicable to production as of the date of this Technical Data Sheet. Revised 06/14
© 2014 by RBA Group TD/Model RBA4110-986/0614